


Graphic Scale (in feet)

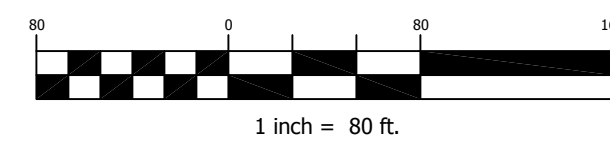

**SLOPE ANALYSIS TABLE**

MISTY COURT LOTS	23.5%
BAHIA DRIVE LOTS	24.5%

**LEGEND**

W	PROPOSED WATER
SS	PROPOSED SEWER
W	EXISTING WATER
SS	EXISTING SEWER
(E)	EXISTING
(N)	NEW



**CSW | ST2**  
**CSW/Stuber-Stroeh Engineering Group, Inc.**  
 45 Leveroni Court Novato, CA 94949 tel: 415.883.9850 fax: 415.883.9335  
 Civil & Structural Engineers  
 Surveying & Mapping  
 Environmental Planning  
 Land Planning  
 Construction Management  
 http://www.cswst2.com © 2010

Rev	Date	Description	Designed	Drawn	Checked
C	08/12/2011	REVISED LOT LINES			
B	10/18/2010	2ND SUBMITTAL TO CLIENT			
A	09/14/2010	SUBMITTED TO CLIENT			

**BAHIA**  
**LOT LAYOUT**  
**SUBURBAN ALTERNATIVES LAND TRUST**

City of  
**Novato**  
 County Of  
**Marin**  
 State Of  
**California**

Prepared Under the Direction of:

Sheet  
**C 1**  
 Scale: 1" = 80'  
 Date: 09/02/10  
 Project Number: 8105077  
 Plan File: D-5011

P:\08410277\DWG\_2010\Sheet\_Drawing\CSW-Stuber-Stroeh.dwg 08/12/2011 - 10:40 AM sheets: 11